


DRAWING ILLUSTRATES VISUAL INTENT ONLY

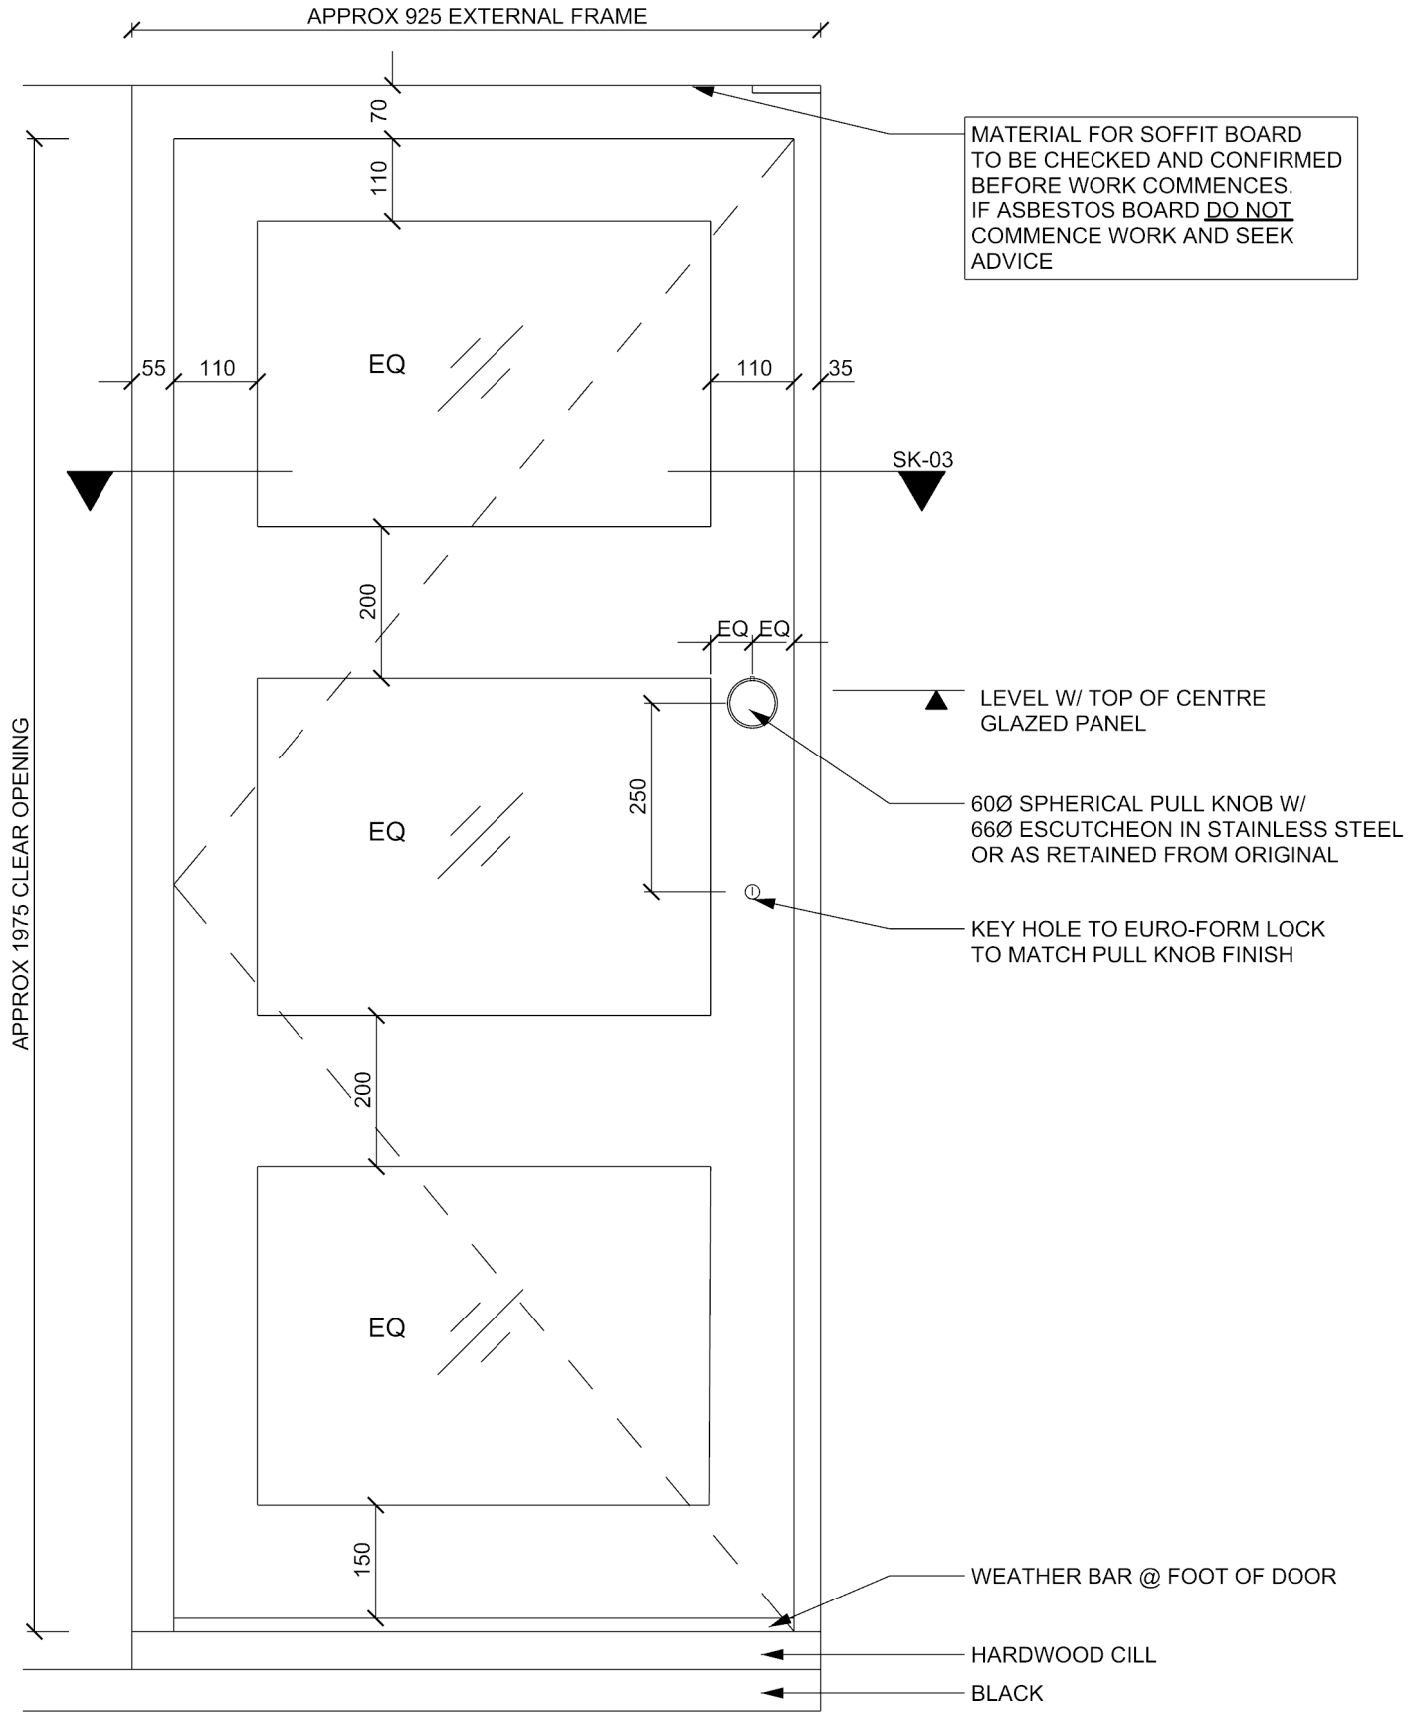

- NOTES:
1. ALL DIMENSIONS TO BE CHECKED ON SITE BEFORE ORDERING MATERIALS
  2. FRAME AND SIDE PANEL TO BE FINISHED IN GREEN (COLOUR REF. BS4800 12B21 MINERAL GREEN)
  3. DOOR TO BE FINISHED IN WHITE (COLOUR REF. BS4800 00EE55)
  4. INTERNAL FINISH TO BE WHITE TO ALL SURFACES
  5. OVERALL DIMENSIONS TO BE CHECKED AND CONFIRMED ON SITE
  6. ALL GLASS TO BE TOUGHENED IN ACCORDANCE WITH BUILDING REGULATIONS PART K & N
  7. GLASS TO BE 'STIPPLED' TEXTURE TO CLOSELY MATCH ORIGINAL WITH SAMPLE TO BE PROVIDED FOR ACCEPTANCE BY CEDAR CHASE RESIDENTS' COMMITTEE BEFORE WORK COMMENCES.
  8. DOUBLE GLAZING TO BE 4/16/4 TG WITH SMOOTH FINISH TO OUTER AND INNER SURFACES 1 AND 4 AND GAS FILLED SEALED U-VALUE TO MEET / EXCEED BUILDING REGULATIONS THERMAL PERFORMANCE
  9. ARRANGEMENT SHOWN FOR HOMES 9-14 AND 18-25, ARRANGEMENT IS HANDED (MIRRORED) FOR HOUSE 1-8 AND 15-17

<b>DOOR ELEVATION</b>	
CEDAR CHASE, TAPLOW DOOR REPLACEMENT	
SCALE DATE	1:10 @ A4 APRIL 2017
<b>SK-01</b>	